
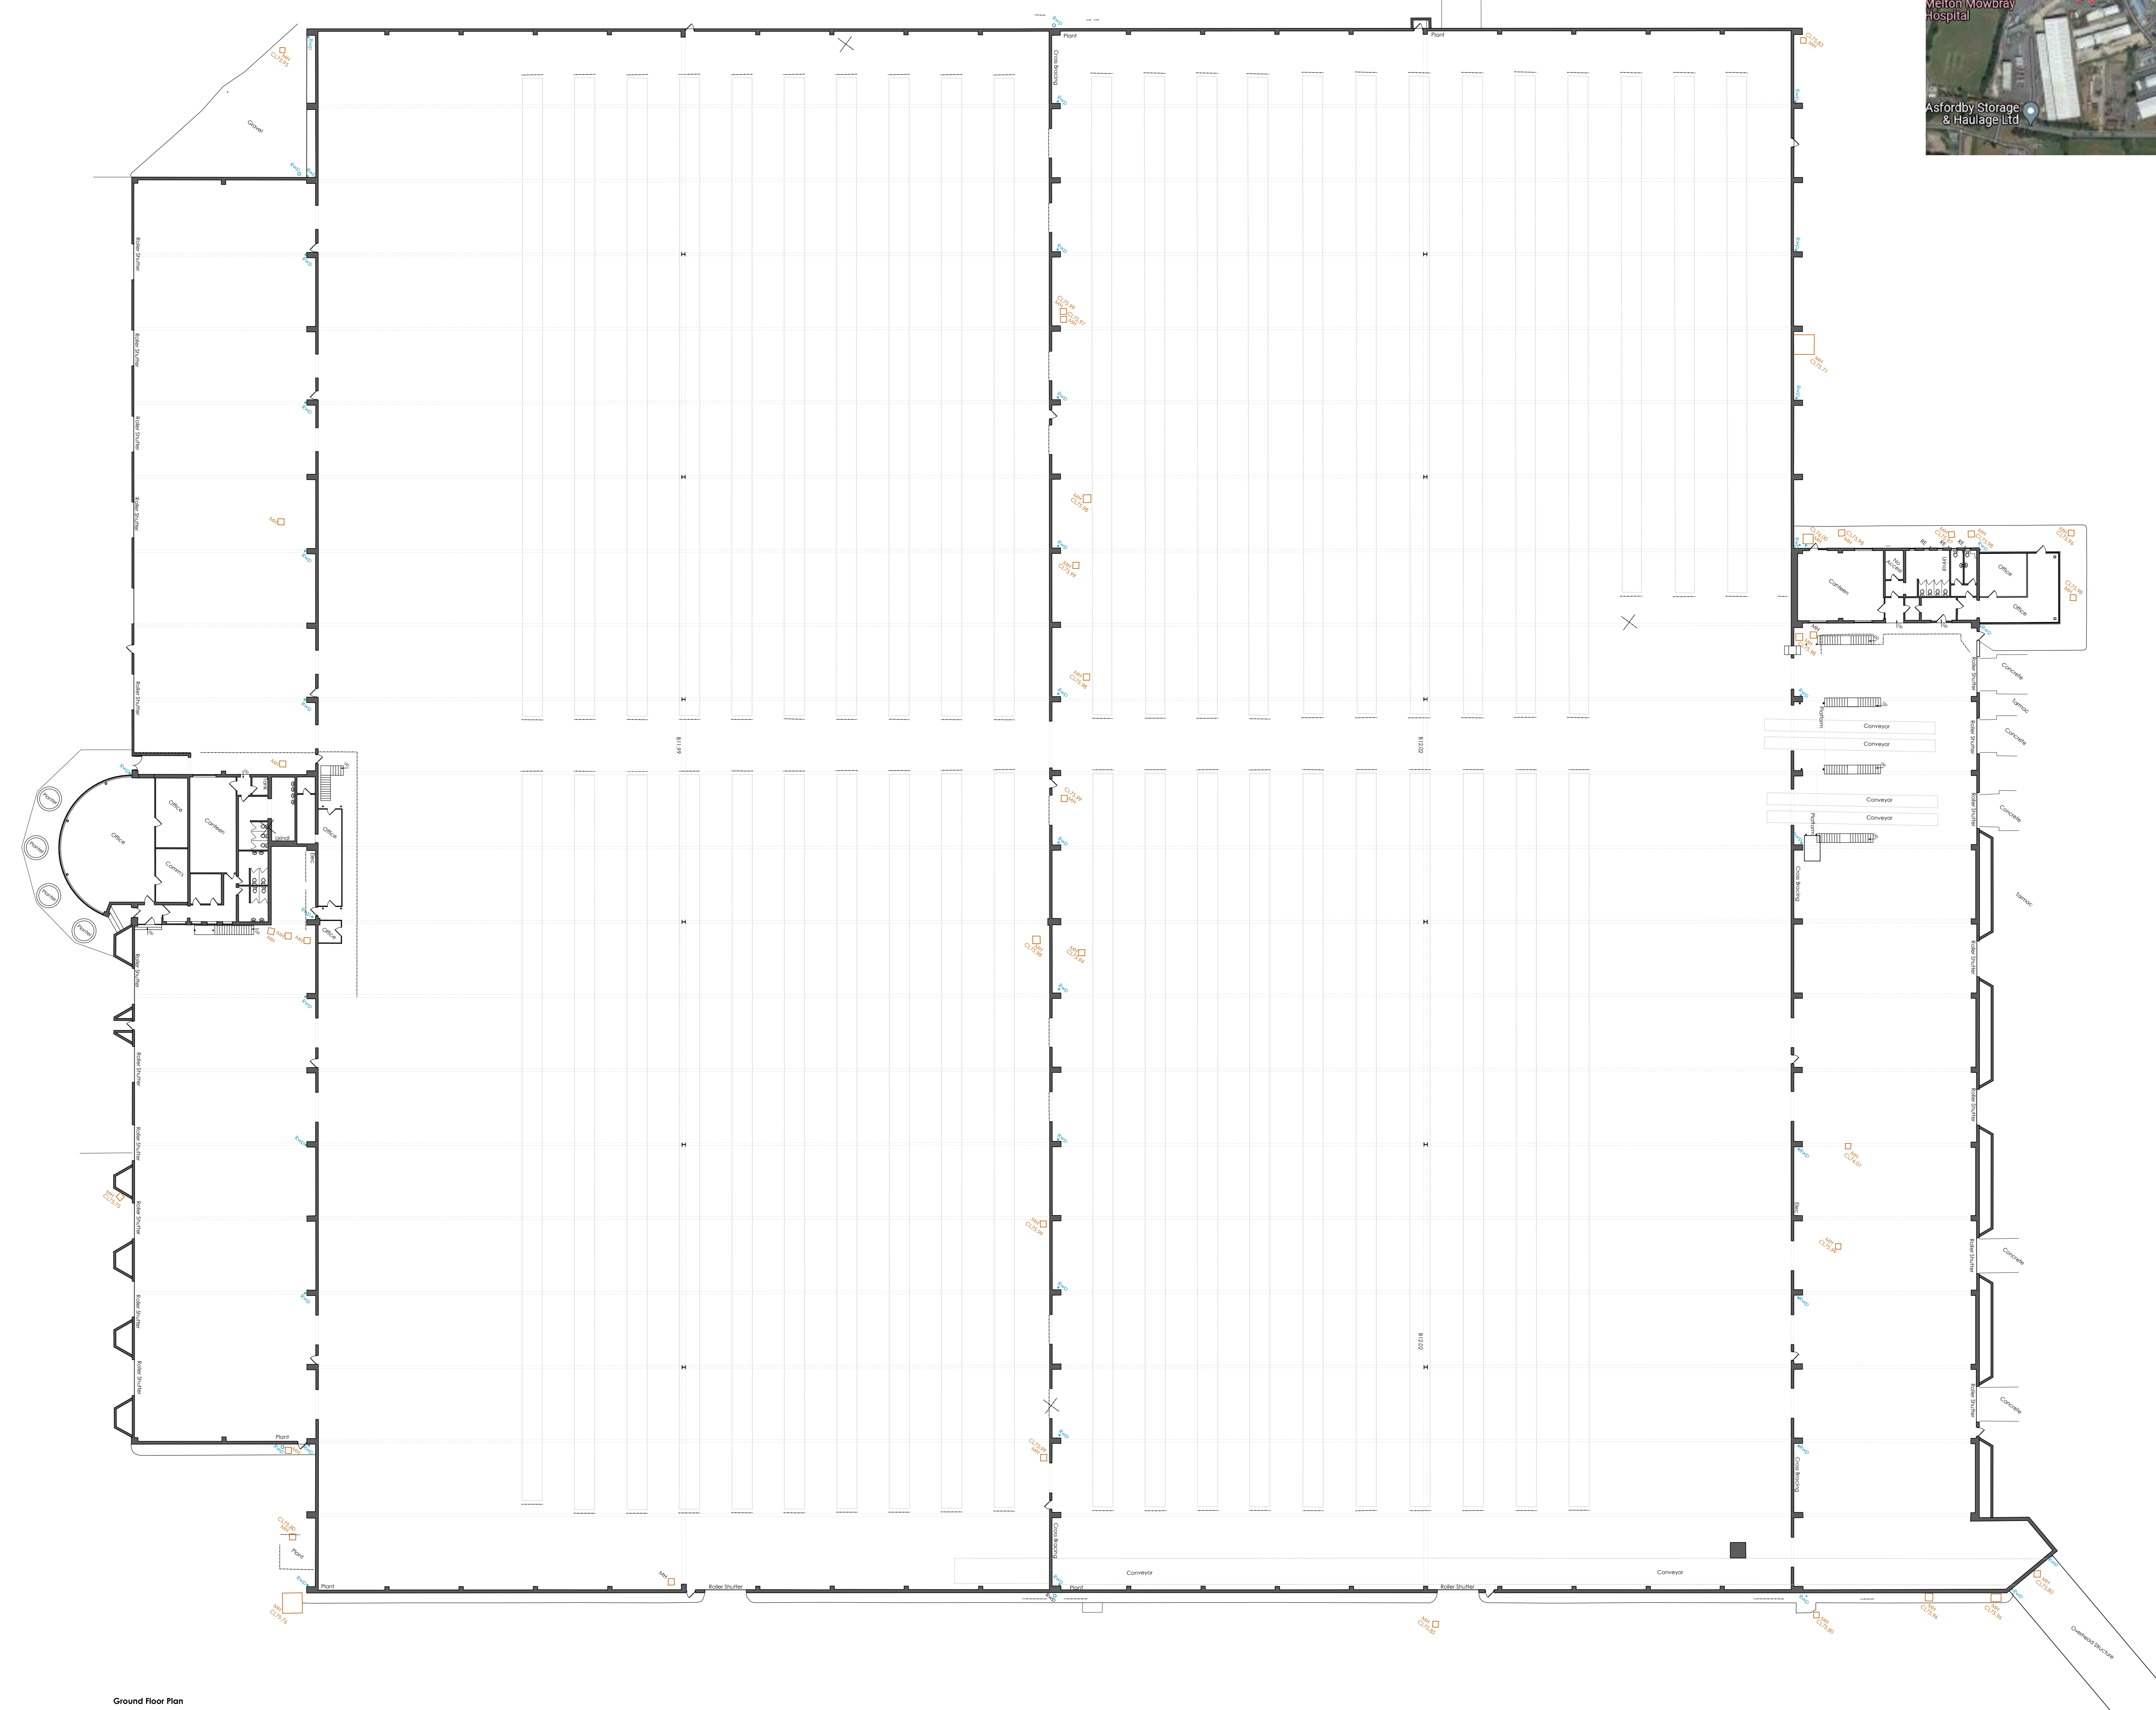


**COPYRIGHT NOTICE:**  
 This drawing is the copyright of the Architects and may not be reproduced or used except by written permission.

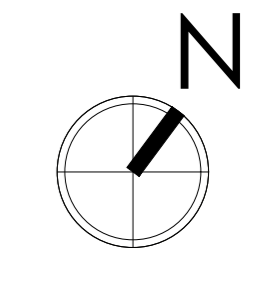

Ground Floor Plan

Revision Notes:  
 Drawing Status:

**INFORMATION**

**hssp**  
 architects

Pera Business Park, Nottingham Road  
 Melton Mowbray, LE13 0PB  
 Telephone: 01534 543 299 Fax: 01534 643 360  
 E-Mail: info@hssparchitects.co.uk Web: www.hssparchitects.co.uk

Project:  
 Existing Units  
 Asfordby Storage  
 Melton Mowbray  
 For Mather Jamie

Title:  
 Existing Floor Plan - Unit 2

Scale:	Drawn:	Checked:	Date:
1:250	SG	JCB	August 21
Drawing No:	Revision:		
8524-03-020			

HSP AG

