
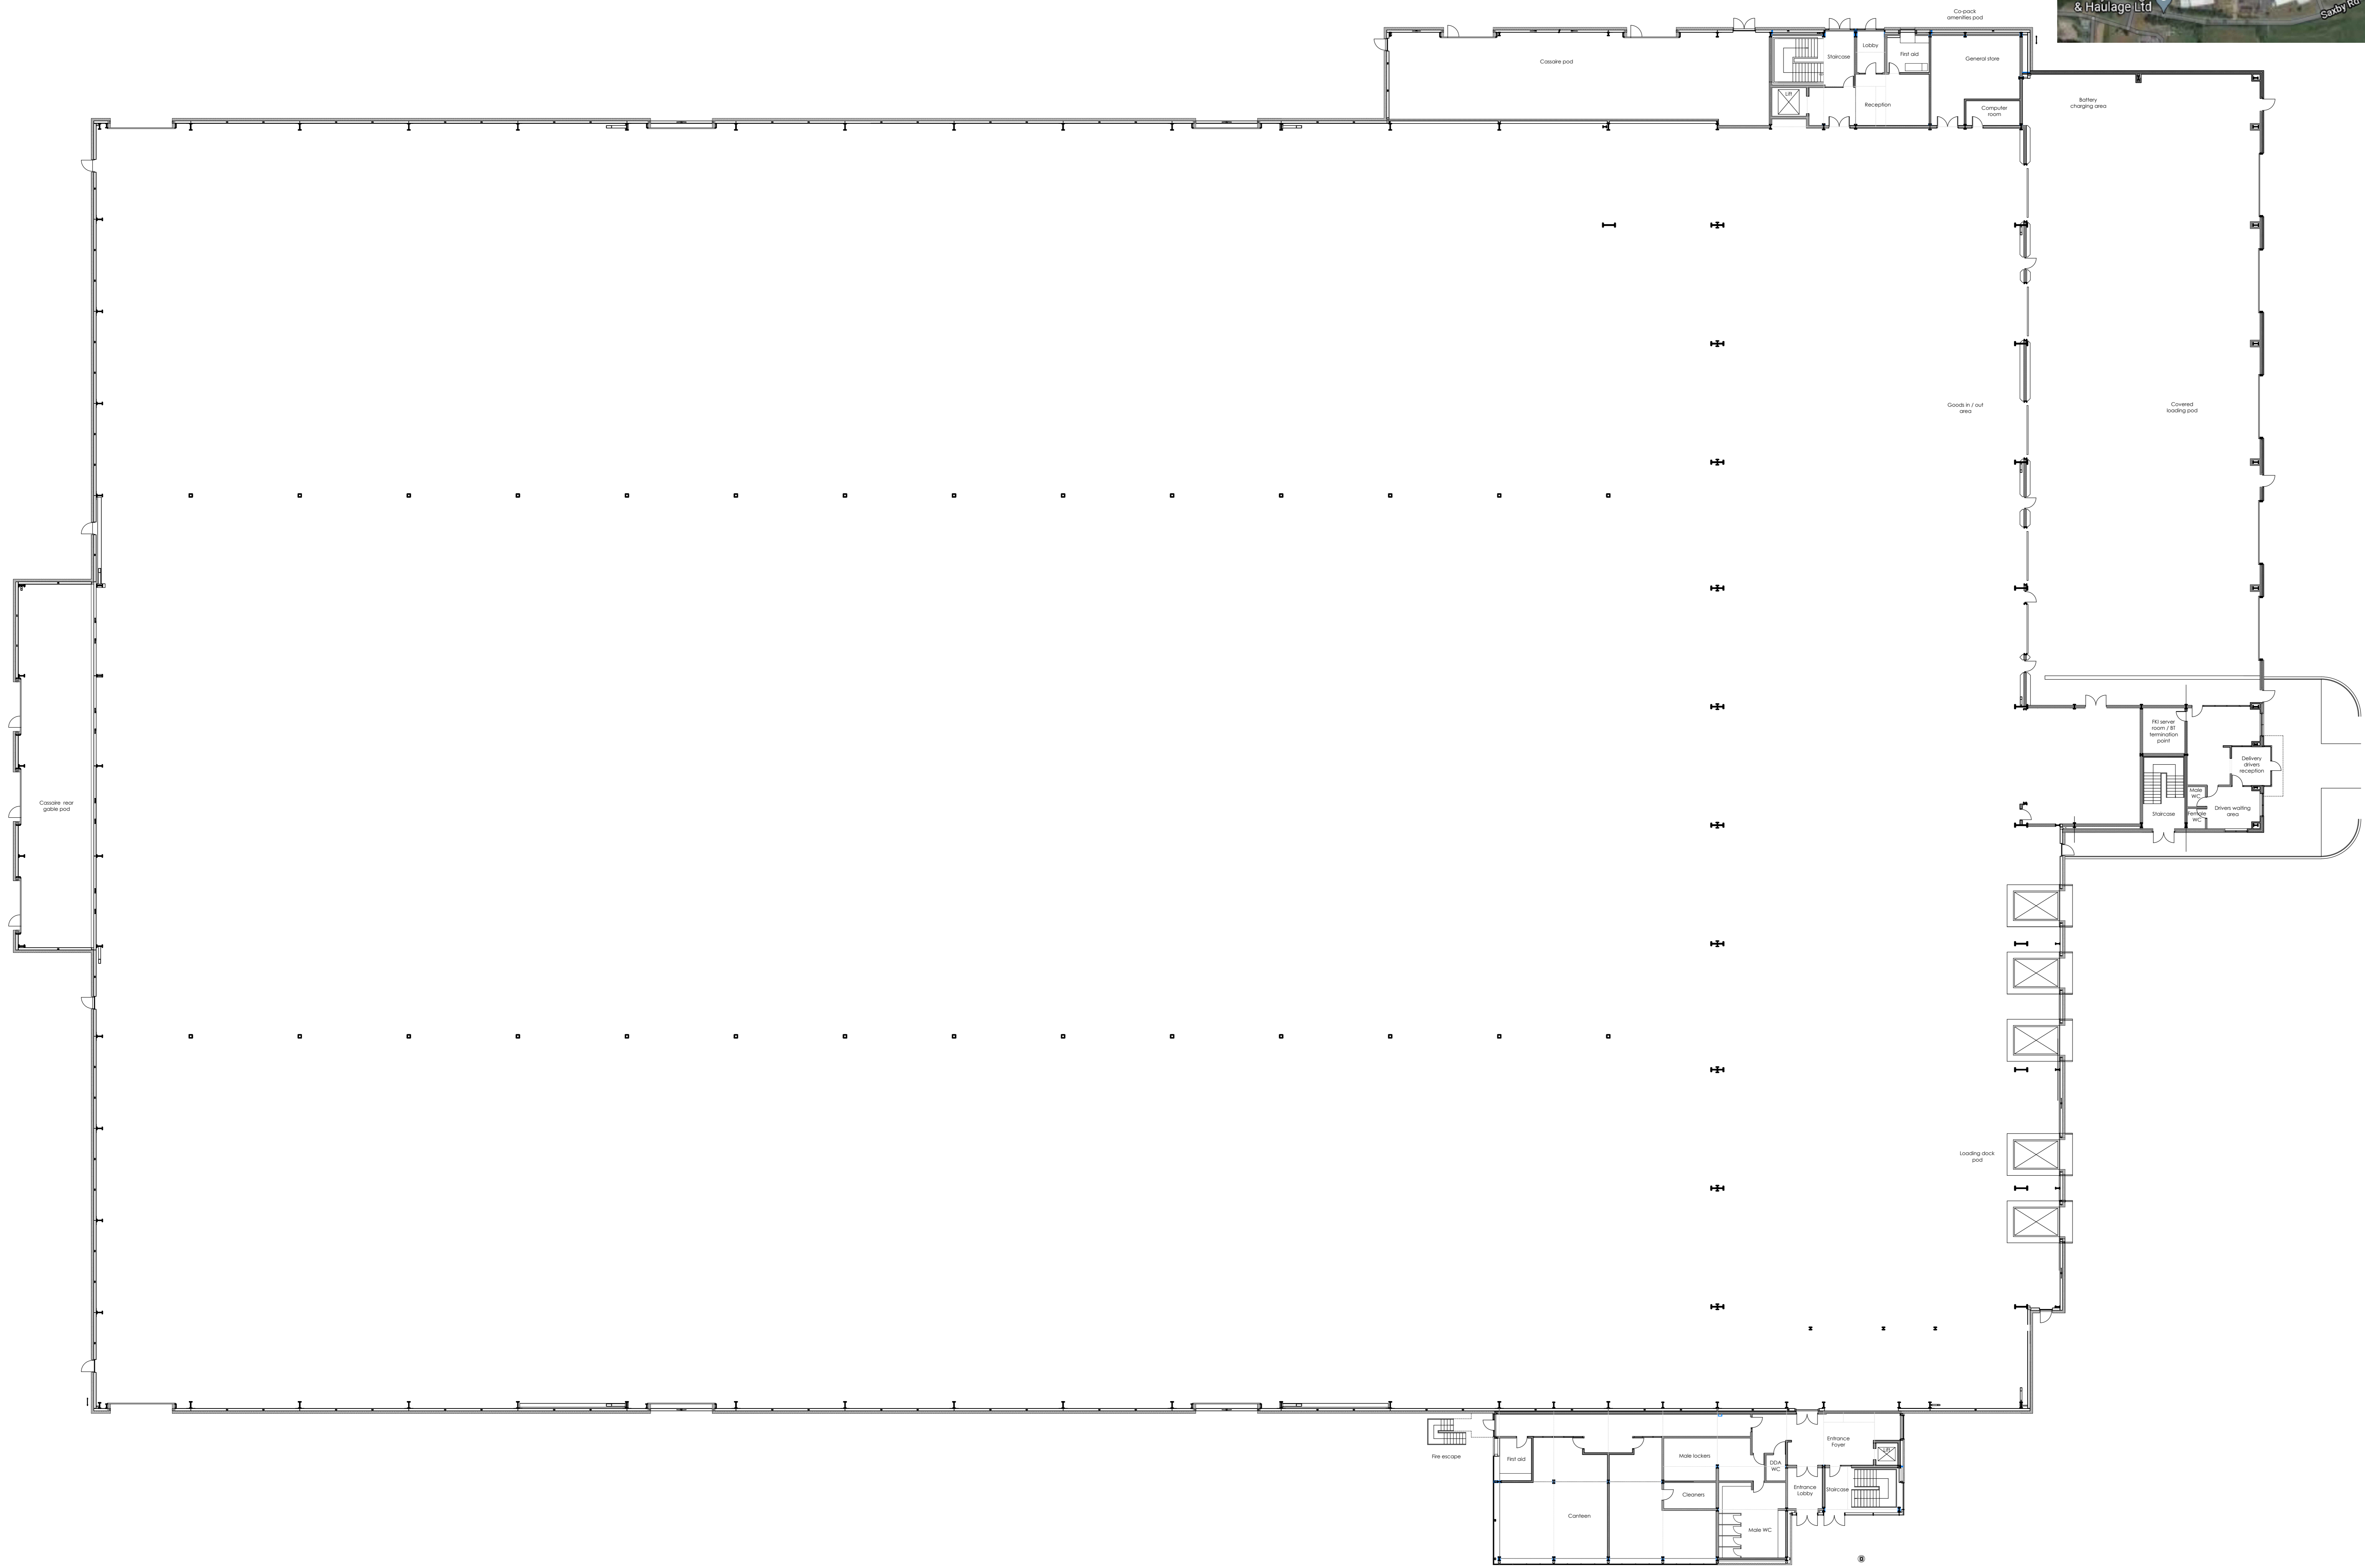


COPYRIGHT NOTICE:
 This drawing is the copyright of the Architects and may not be reproduced or used except by written permission.

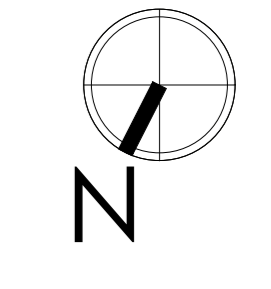

F1 210922 Updates following email from client dated 21/09/21:
 • grid lines removed

Revision Notes:
 Drawing Status:

INFORMATION

hssp
architects

Pera Business Park, Nottingham Road
 Melton Mowbray, LE13 0PB
 Telephone: 01534 542 298 Fax: 01534 643 360
 E-Mail: info@hssparchitects.co.uk Web: www.hssparchitects.co.uk

Project:
 Existing Units
 Asfordby Storage
 Melton Mowbray
 For Mather Jamie

Title:
 Existing Ground Floor Plan - Unit 3

Scale	Drawn	Checked	Date
1:200	SG	JCB	August 21
Drawing No:	Revision:		
8524-03-030	F1		

Ground Floor Plan

