
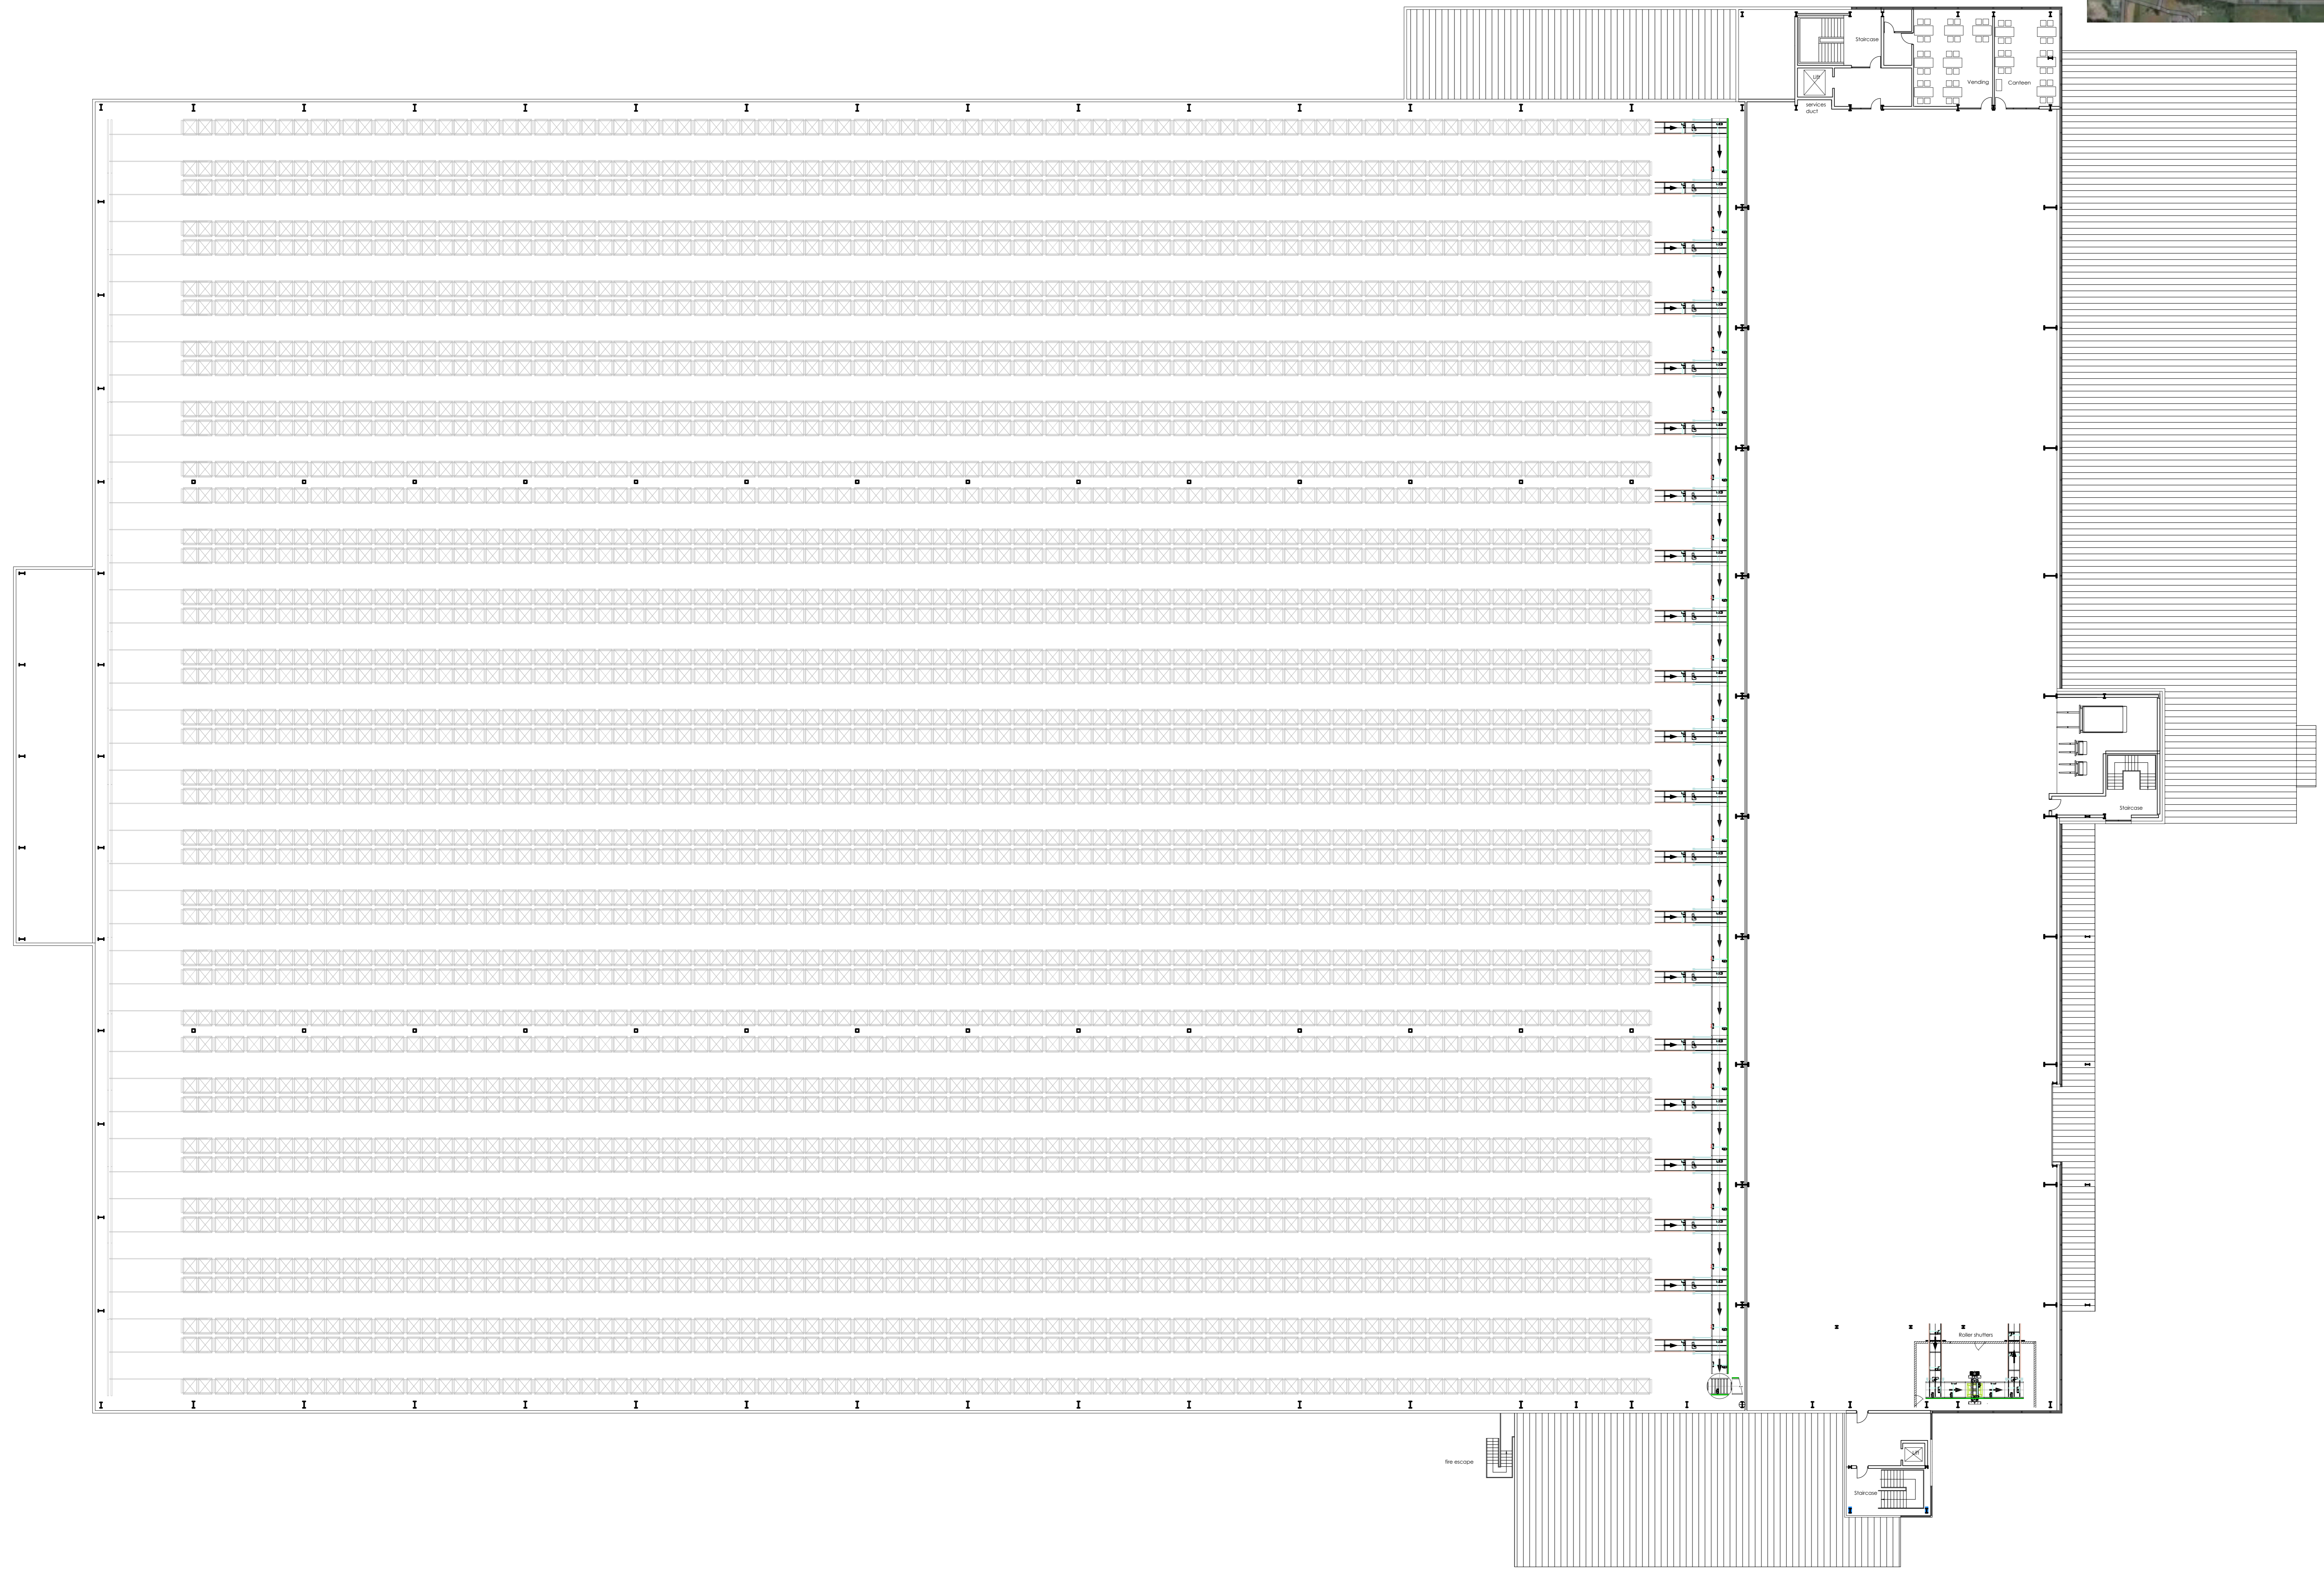


COPYRIGHT NOTICE:
 This drawing is the copyright of the Architects and may not be reproduced or used except by written permission.

© Crown Copyright and Aeris/GeoEye/GeoEye Ltd. Licence Number 100019312

This drawing is the property of the Architects and is not to be used for any other purpose without the written permission of the Architects. The Architects accept no liability for any loss or damage, whether direct or indirect, arising from the use of this drawing. The drawing is provided for the client's use only and is not to be used for any other purpose without the written permission of the Architects. 

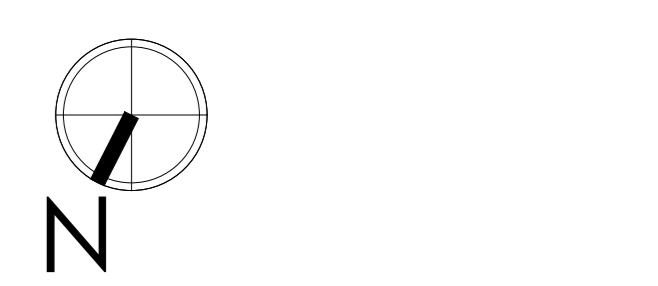

Fourth Floor Plan

F1 210922 Updates following email from client dated 21/09/21:
 • grid lines removed

Revision Notes:

Drawing Status:



Pera Business Park, Nottingham Road
 Melton Mowbray, LE13 0PB
 Telephone: 01534 543 288 Fax: 01534 643 360
 E-Mail: info@hssparchitects.co.uk Web: www.hssparchitects.co.uk

Project:
 Existing Units
 Asfordby Storage
 Melton Mowbray
 For Mather Jamie

Title:
 Existing Fourth Floor Plan - Unit 3

Scale:	Drawn:	Checked:	Date:
1:200	SG	JCB	August 21
Drawing No:	Revision:		Revision:
8524-03-034	F1		F1

