


NOTE: All dimensions MUST be checked on site & not scaled from this drawing

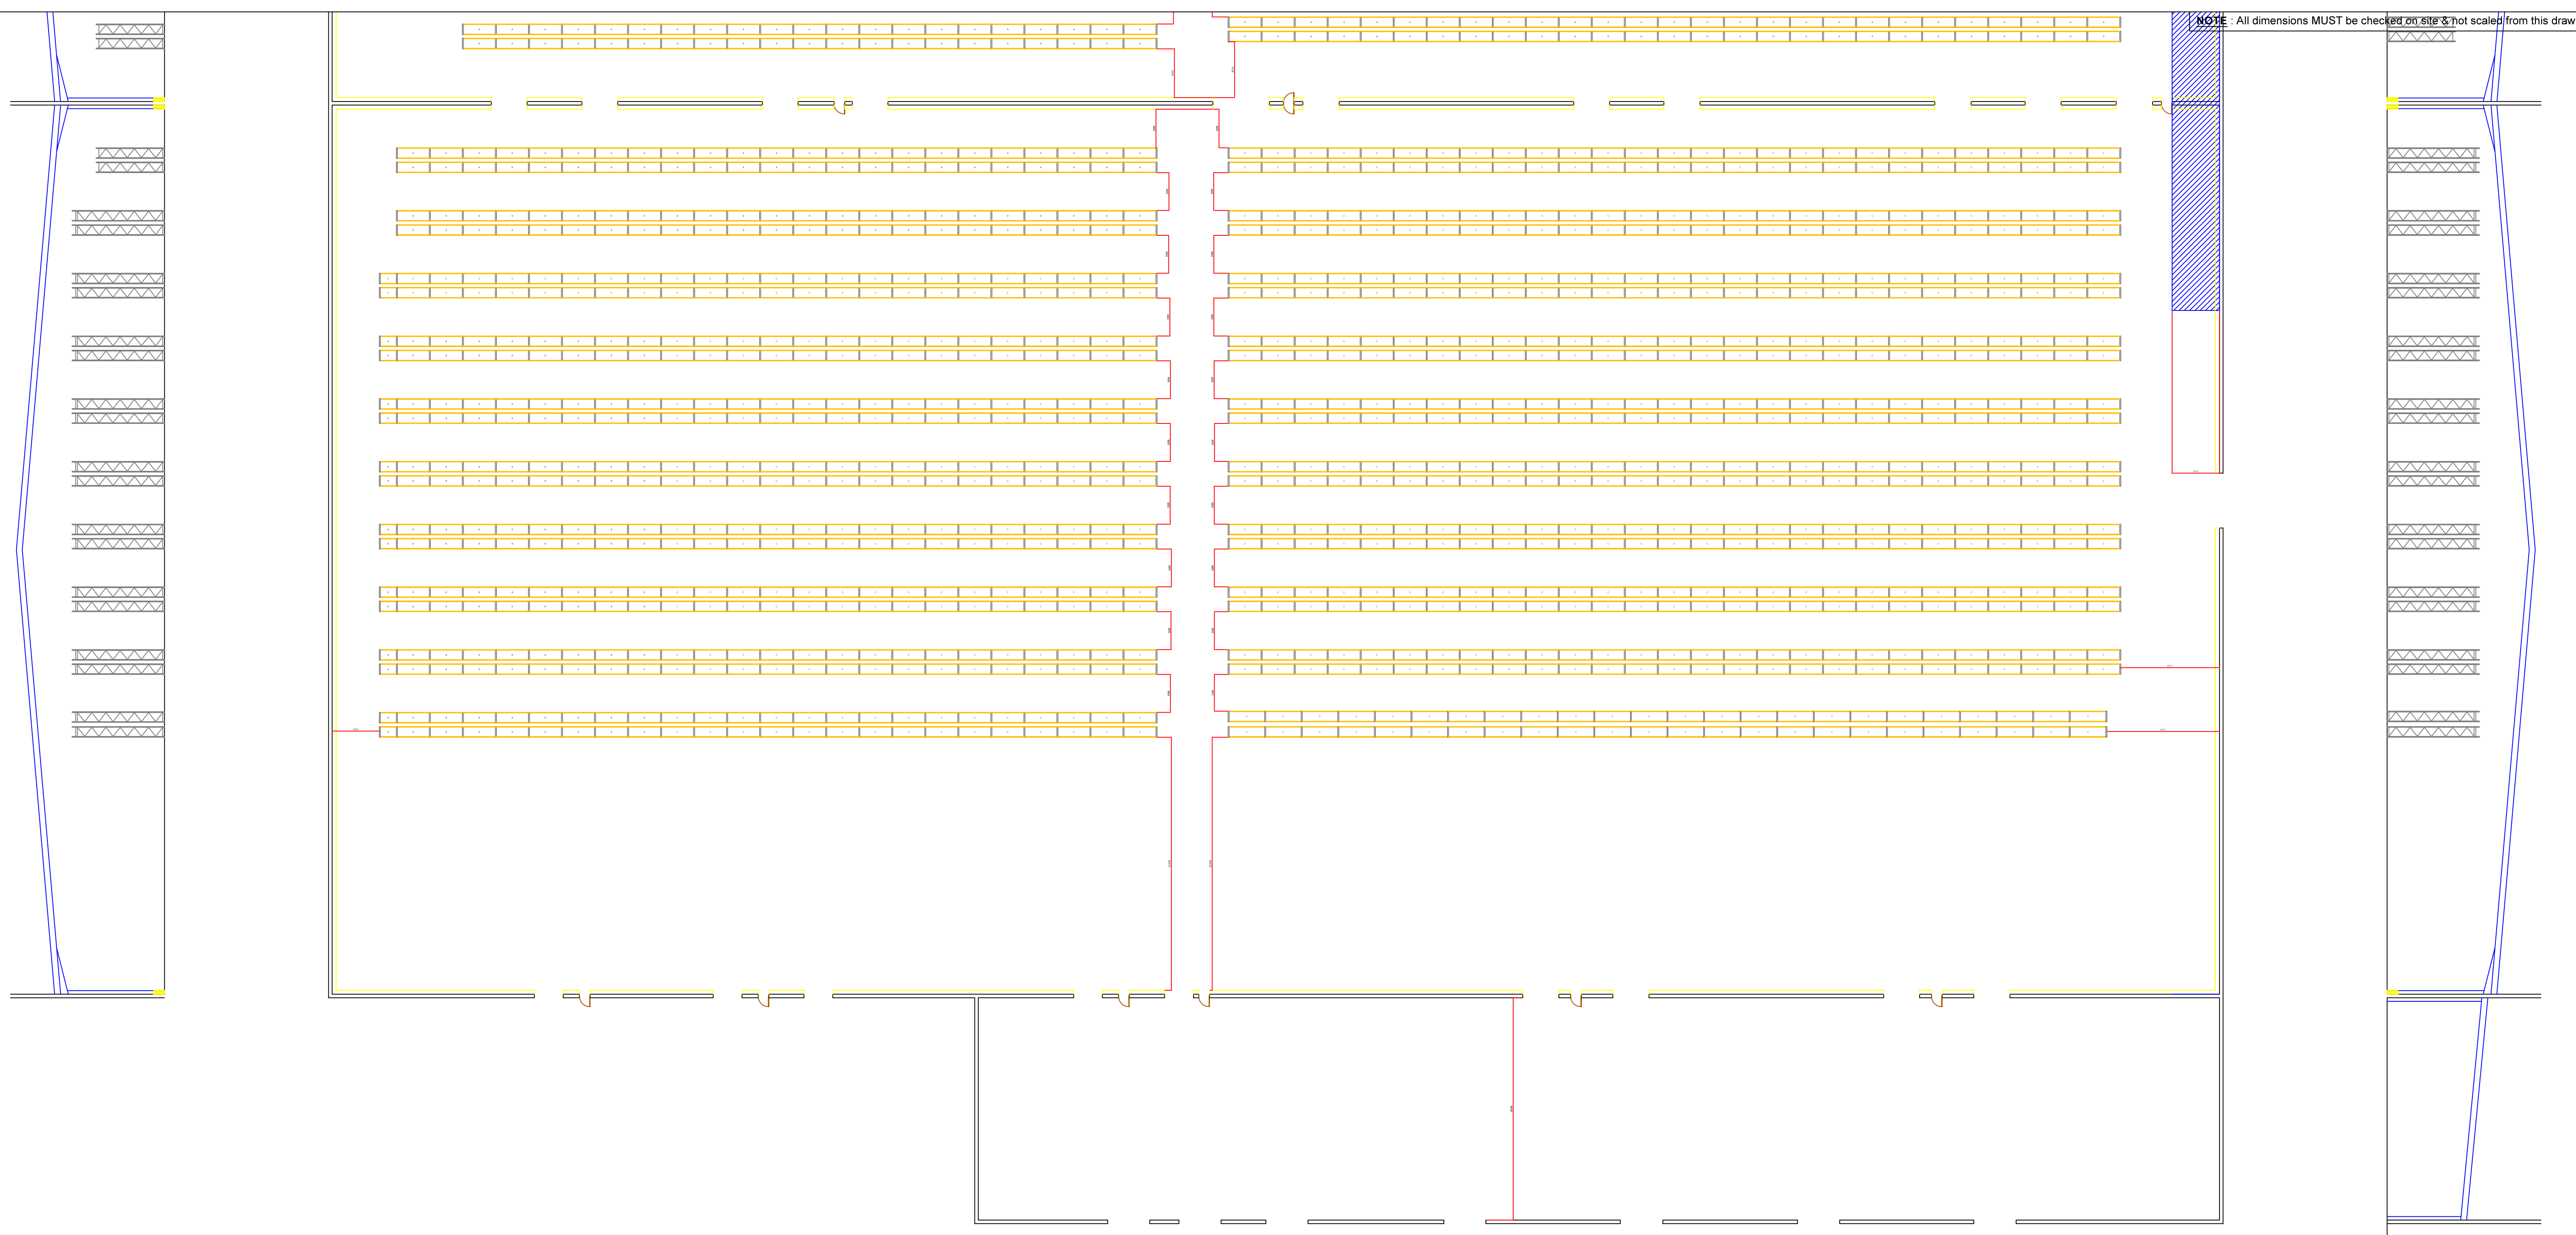

AVANTA UK LIMITED
 Unit B1
 Astra Park
 Parkside Lane
 Leeds
 West Yorkshire
 LS11 5SZ

Asfordby Storage

Existing APR Layout
 Zoom B

DATE : 23/04/2018	SCALE - A1 = 1:NTS
DRAWN : Chris Brook	DRG. No. : 24412D1 Zoom B
Revision No:	Revision Date:

Revision Details:

© AVANTA UK LIMITED
 Tel : 0113 384 8777 Fax : 0113 384 8778

CUSTOMER APPROVAL

UNDERSTAND THIS DRAWING AND ACCEPT RESPONSIBILITY FOR ANY FURTHER CHANGES

SIGNED: _____
 NAME IN BLOCK CAPITALS: _____
 REPRESENTING (COMPANY): _____
 DATE: _____

PLEASE NOTE THAT MANUFACTURE OR SCHEDULING FOR MANUFACTURE WILL NOT COMMENCE PRIOR TO RECEIPT OF THIS APPROVED DOCUMENT. NORMALLY MANUFACTURE WILL TAKE TWO WEEKS FROM RECEIPT OF THIS SIGNED DOCUMENT. ANY CHANGES TO THIS DRAWING AFTER THIS DATE WILL REQUIRE RESCHEDULING FOR MANUFACTURE.